
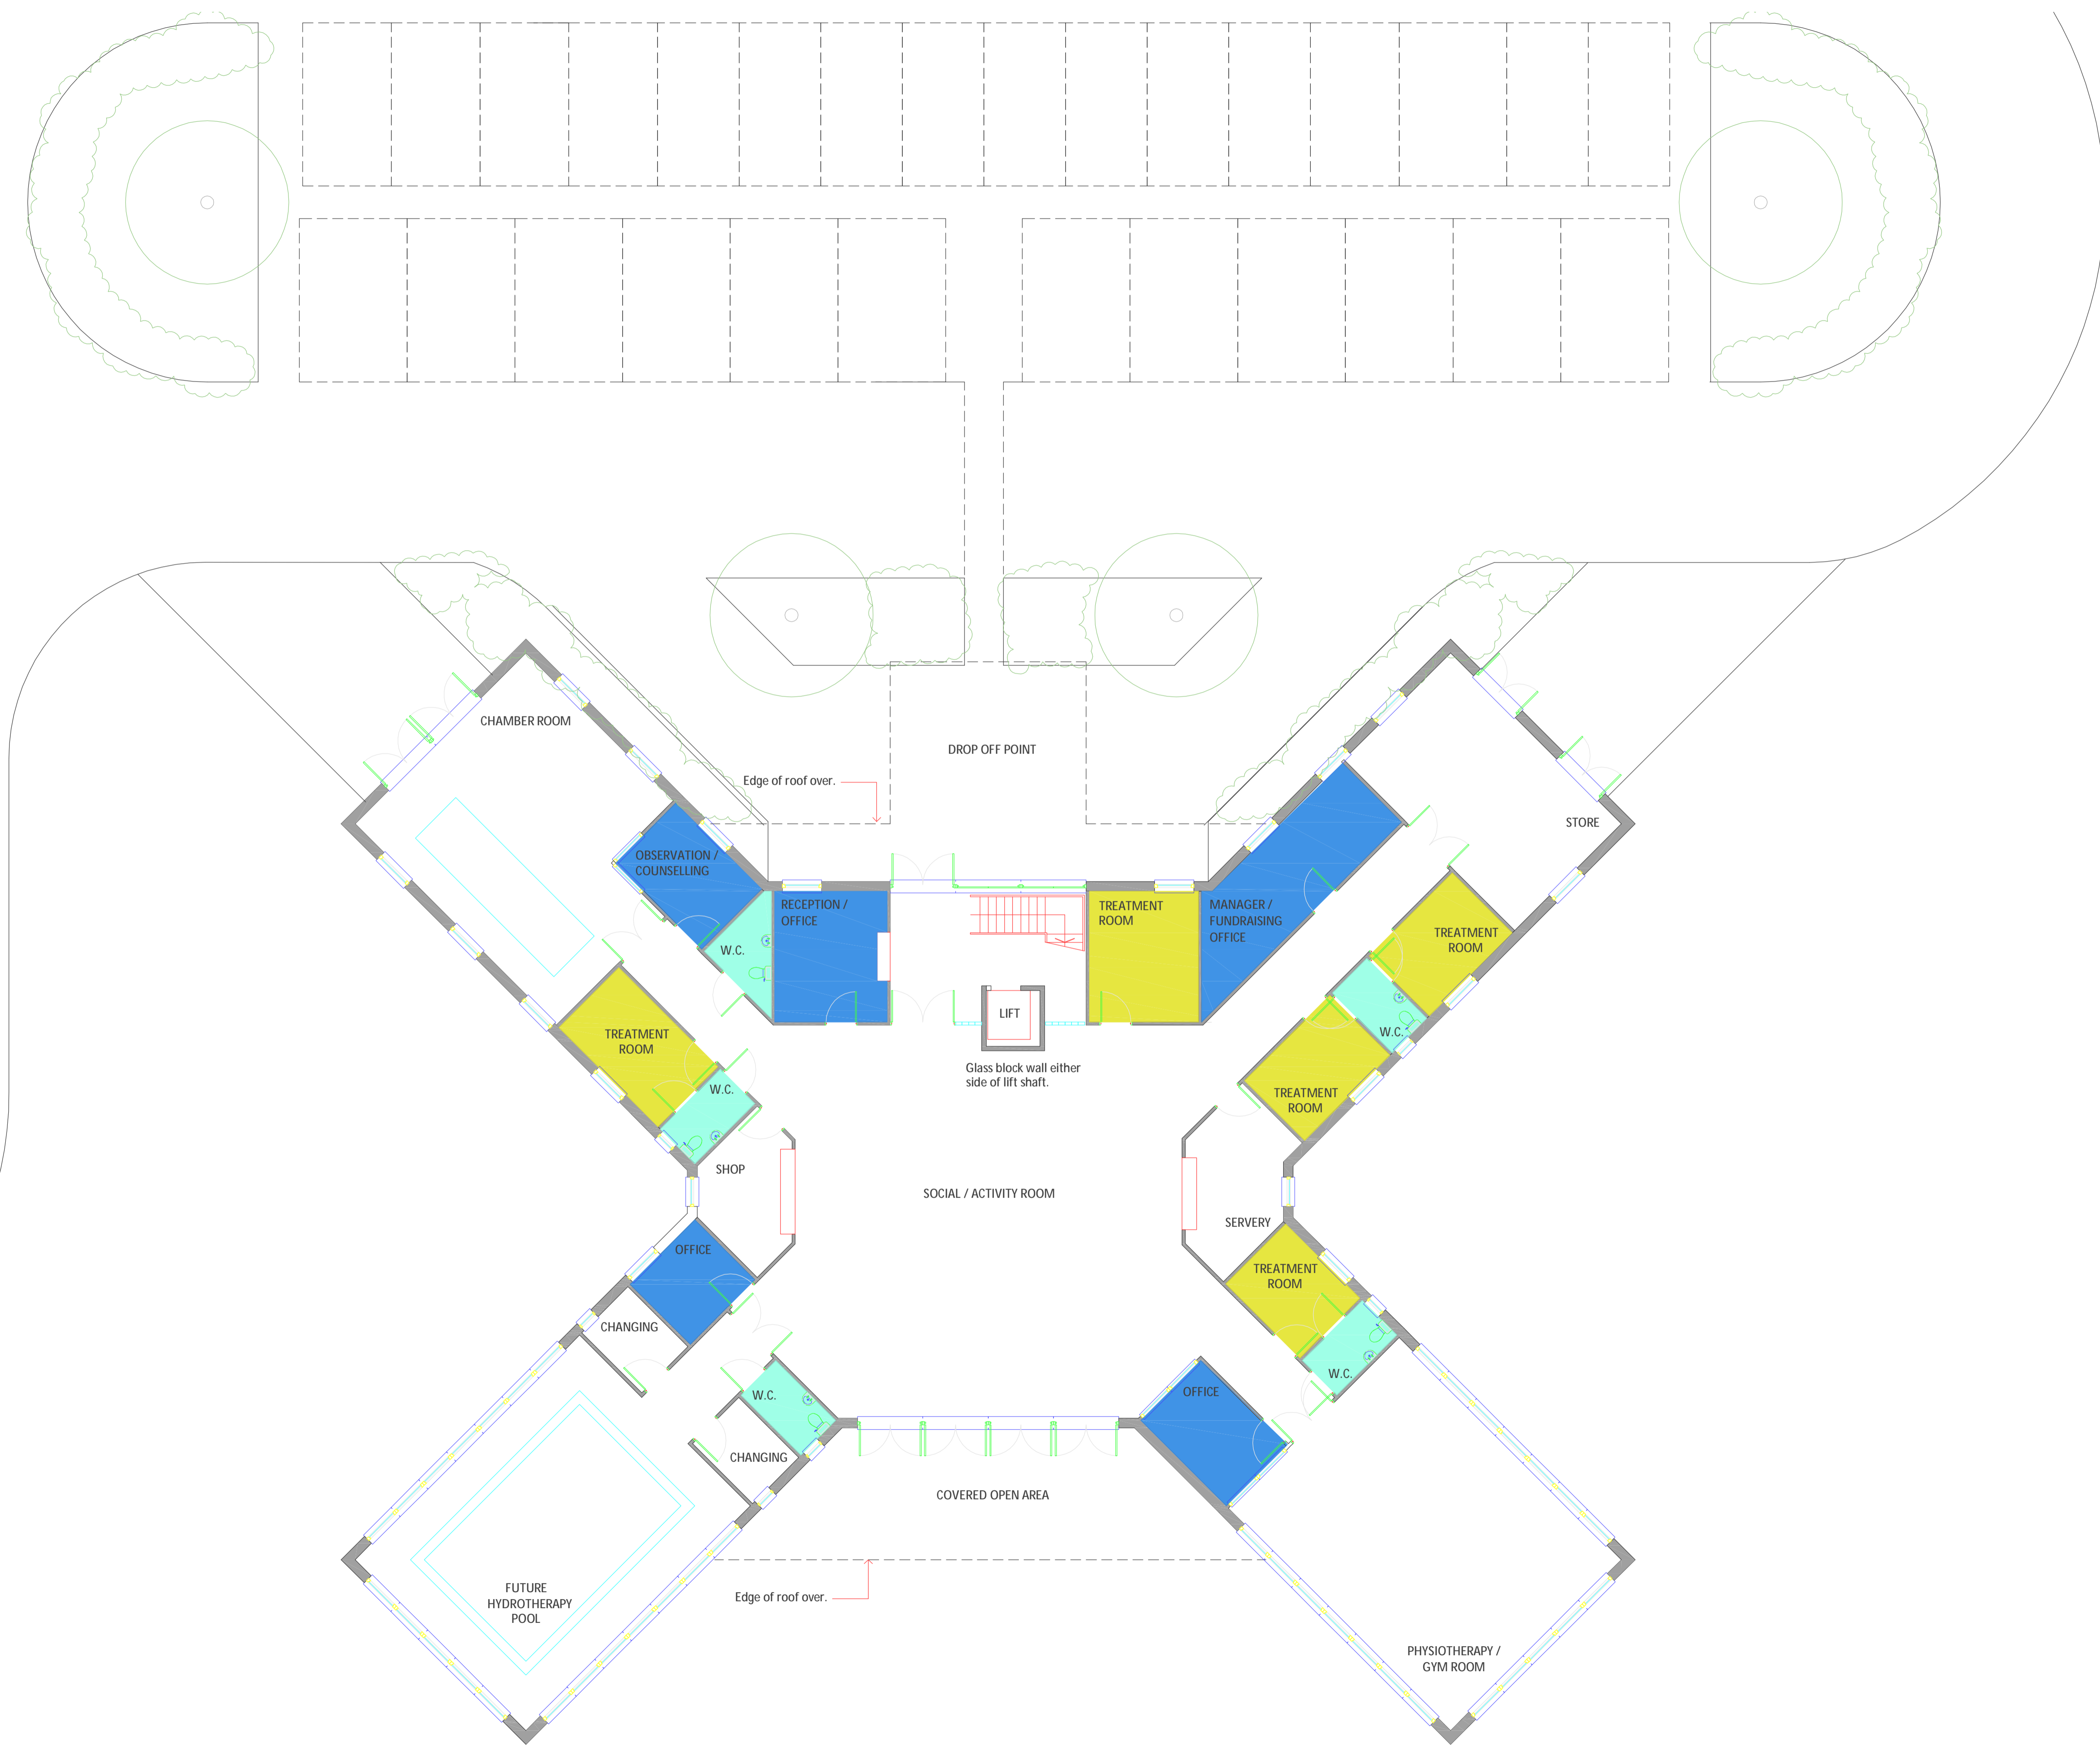


DO NOT SCALE FROM THIS DRAWING
ALL DIMENSIONS TO BE VERIFIED BY THE CONTRACTOR ON SITE

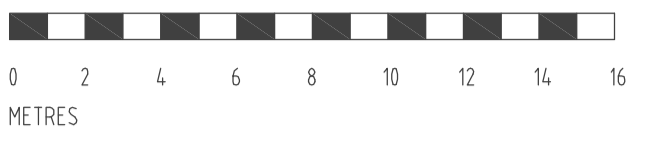

rev	description	date	by	chkd

Graham Carter Associates

Laburnum Cottage, Stelling Minnis, Canterbury, Kent CT4 6AE
 grahamcarter@btopenworld.com
 tel: 07767 410092
 email:

client details
KENT MULTIPLE SCLEROSIS THERAPY CENTRE

project details
MERTON LANE NORTH CANTERBURY, KENT

drawing title
GROUND FLOOR PLAN

date scale drawn by
 MAY '10 1:100

project no.	drawing no.	revision
188	005	P4